


NOTE: LOCATION OF TRADE & SHADE TENTS, FOOD STALLS, BIN & TOILETS MAY CHANGE ON DAY.

EXISTING TREES

200674

PROPOSED BOUNDARY

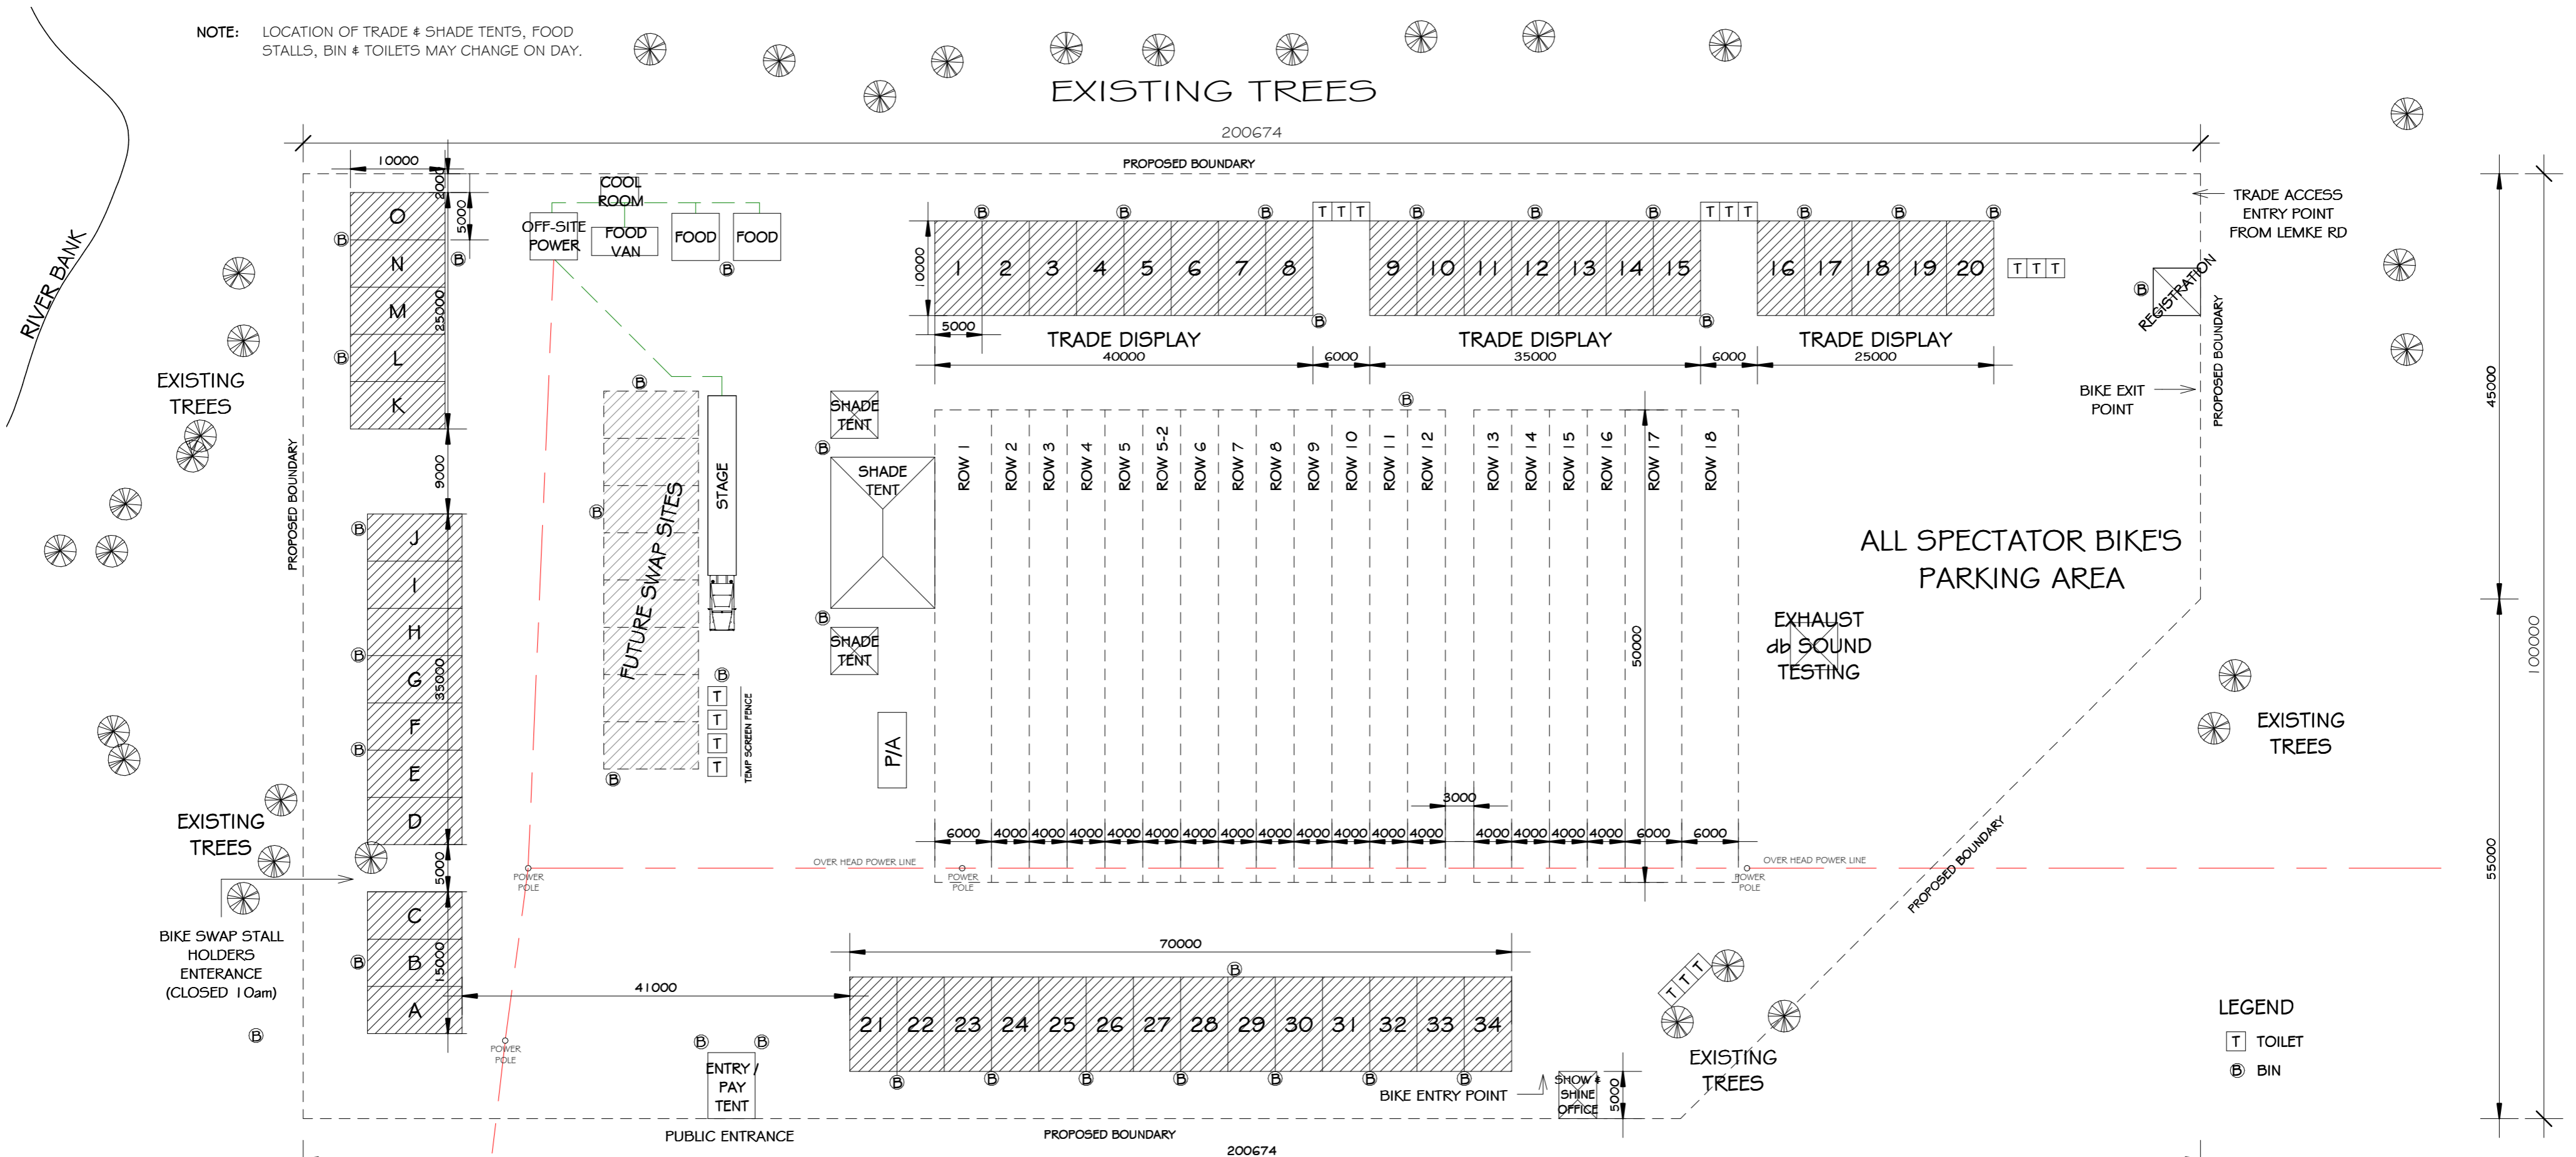

LAYOUT PLAN

1 : 500

DRAFT

DATE: JUL 11
 SCALE: 1 : 500
 PROJECT: 3134
 SHEET No: 2 of 2

Phil Wilkins
 Building Design Pty. Ltd.
 553 Englehardt St.
 Albury NSW 2640
 phil@wilkinsdesign.com.au
 ACN 003 633 556 ABN 340 036 335 56 Vic Reg No DP AD 1039

PROPOSED SHOW STAGING AREA
 at: LEMKE RD, GATEWAY ISLAND.
 WODONGA, VIC
 for: WODONGA LIONS CLUB & ULYSSES CLUB

LEGEND
 T TOILET
 B BIN